




Scope of work

**Newbury Street Facade Renovation, Boston,  
2019-2020.**


Storefront renovation in a trendy shopping district in the Back Bay, Boston. 3-bays of an existing historic brownstone facade were to be replaced with a contemporary storefront. Monolithic glass blocks in the same size and shape of the existing stones and stacked to create a new contemporary face. Mirrored films, specialized dowels and pins, and carefully detailed door and window hardware would minimize any opaque elements within the solid glass facade. The new two-story storefront conserves the historic building character while creating a highly transparent and evocative retail identity along a busy high-end shopping district.

**Project Leader,** Design Development  
950 SF of facade renovation



**NADAAA**

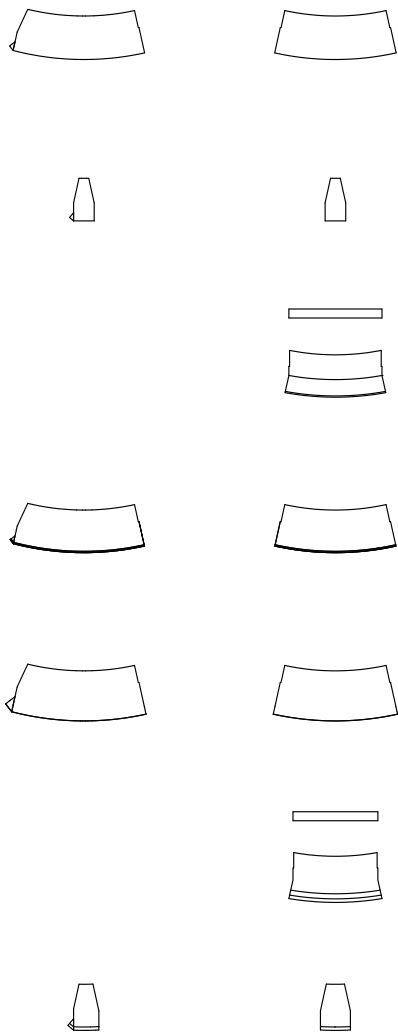

Monolithic glass block "kit of parts"

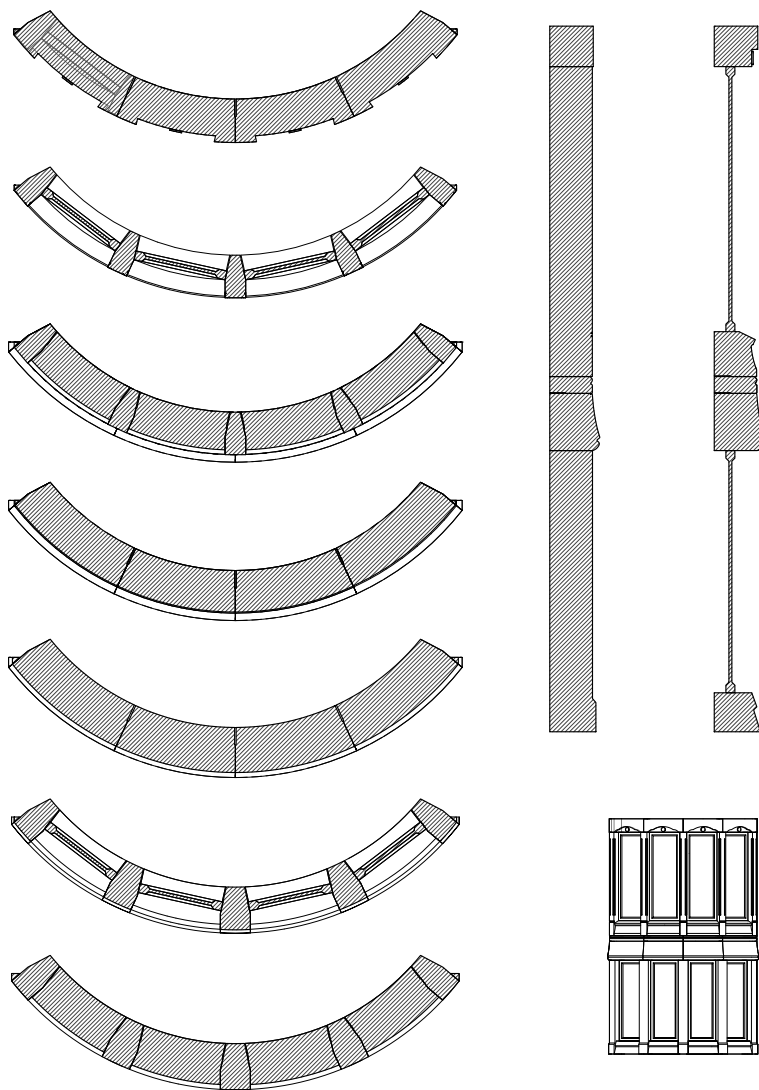

Horizontal sections through glass blocks

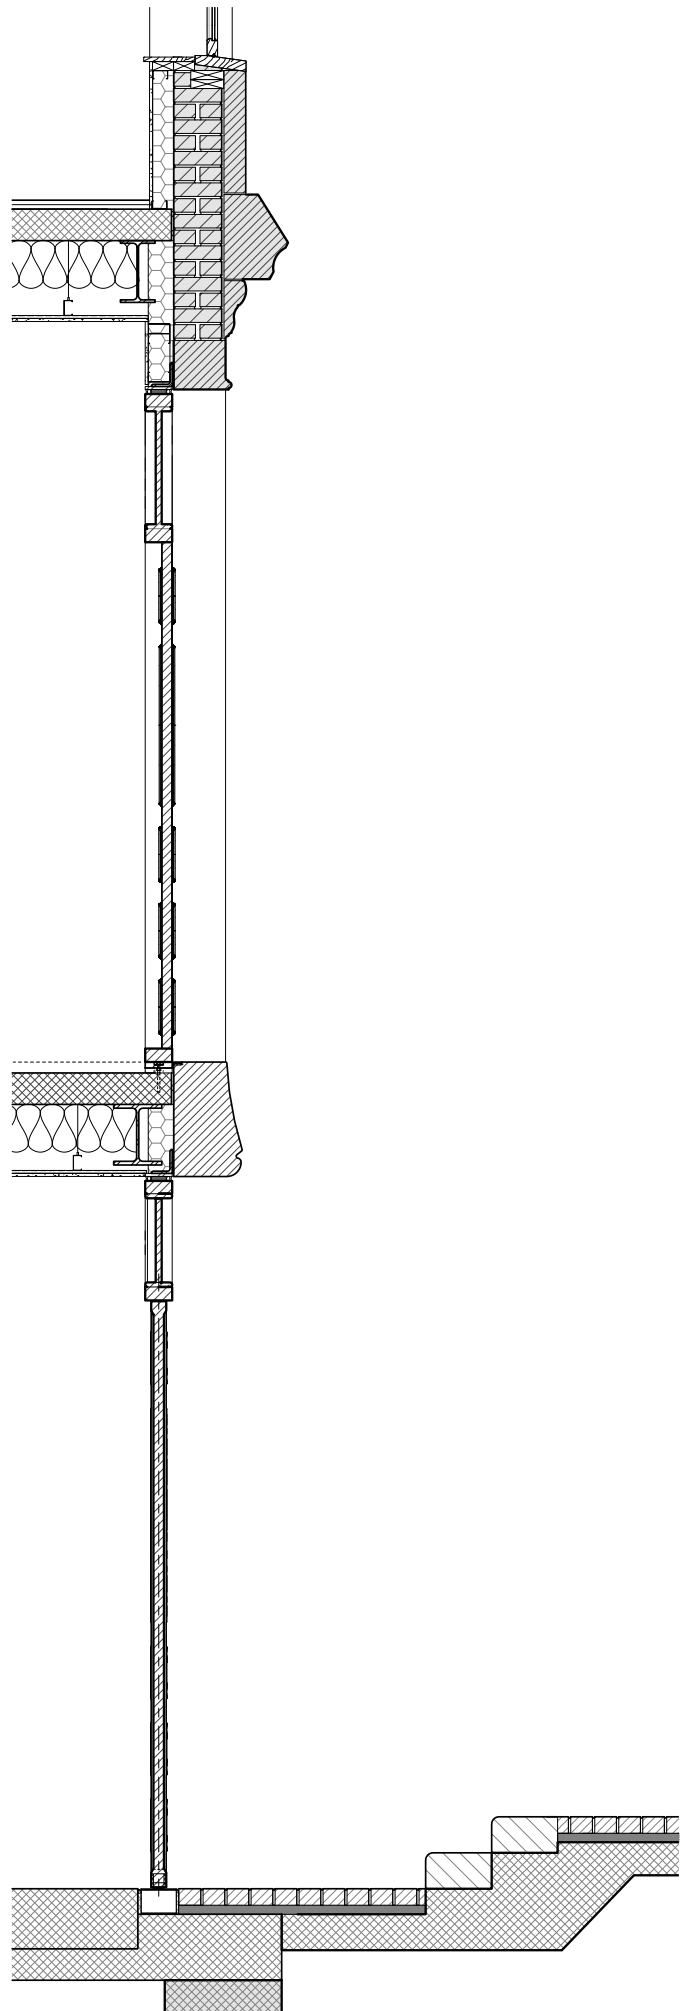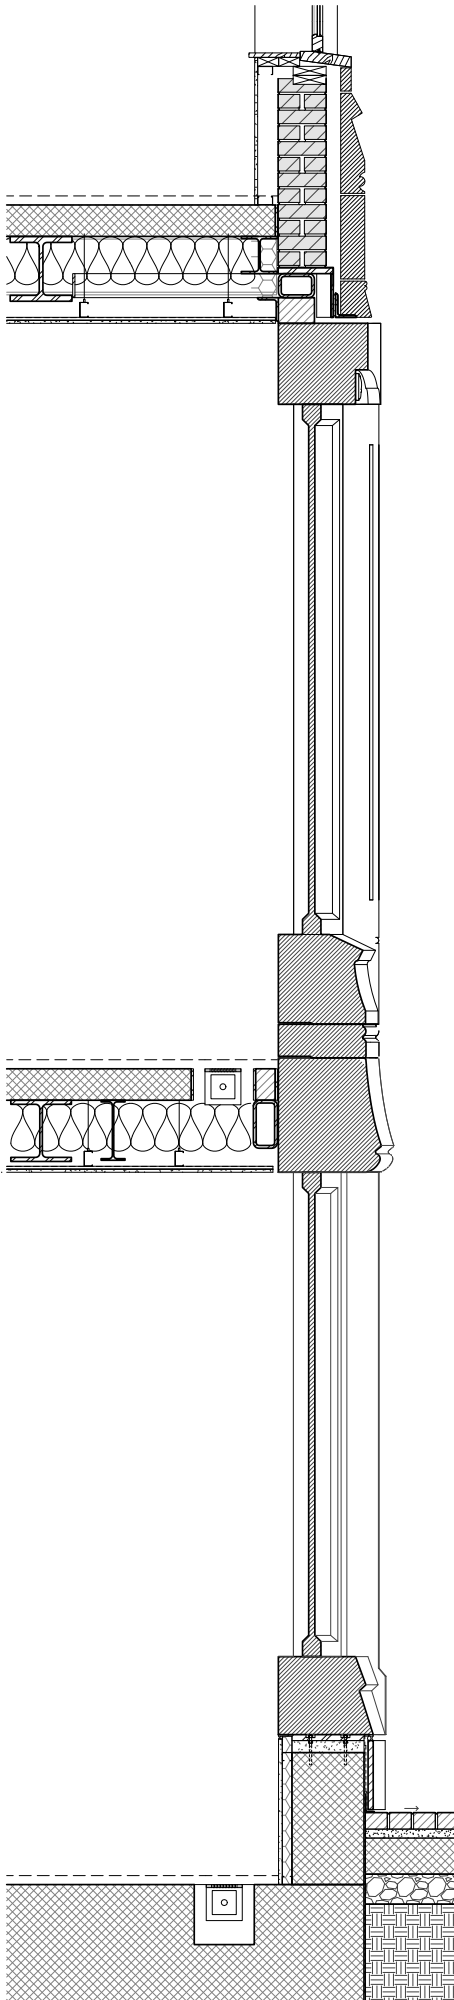

Wall section at storefront windows and entry