


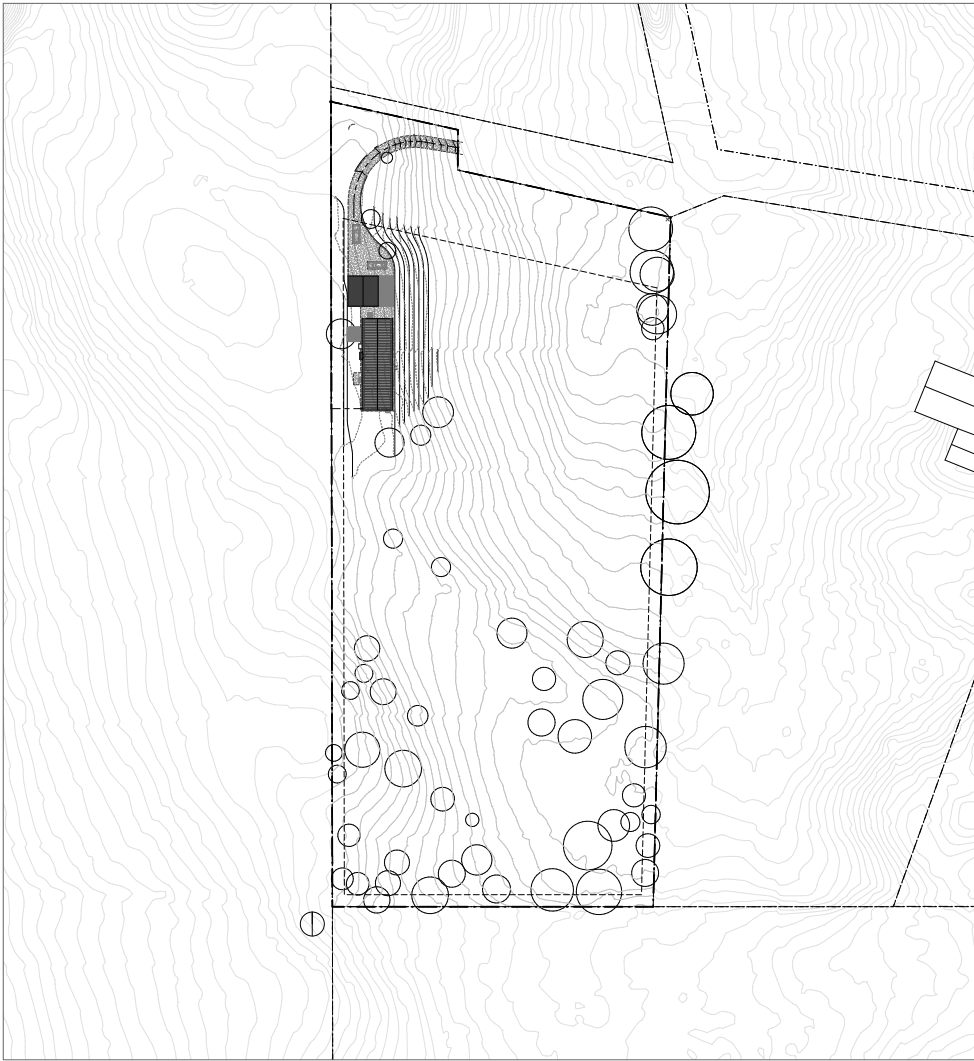


Site Plan

Leelanau Peninsula home, Michigan, 2020-2022. A modest home for a retired couple. The home is positioned at the property line that abuts Sleeping Bear Dunes National Park with open views to the dune meadow landscape. The dining, studio and bedroom access the outdoors via an open air porch, screened in porch, and floor to ceiling doors and steps to the natural grade. A *Rumford* fireplace anchors the living/study room. The exterior is clad in thermally modified red oak, sustainable harvested from Mid-Atlantic American forests, with aluminum trim and a standing seam metal roof. The project was canceled due to disruptions from the 2020 Global pandemic.


Principal-in-Charge, Schematic Design - Design Development including a contractor "pricing" set with unit-cost estimate.

office AMW


1,600 SF (150 SQM)

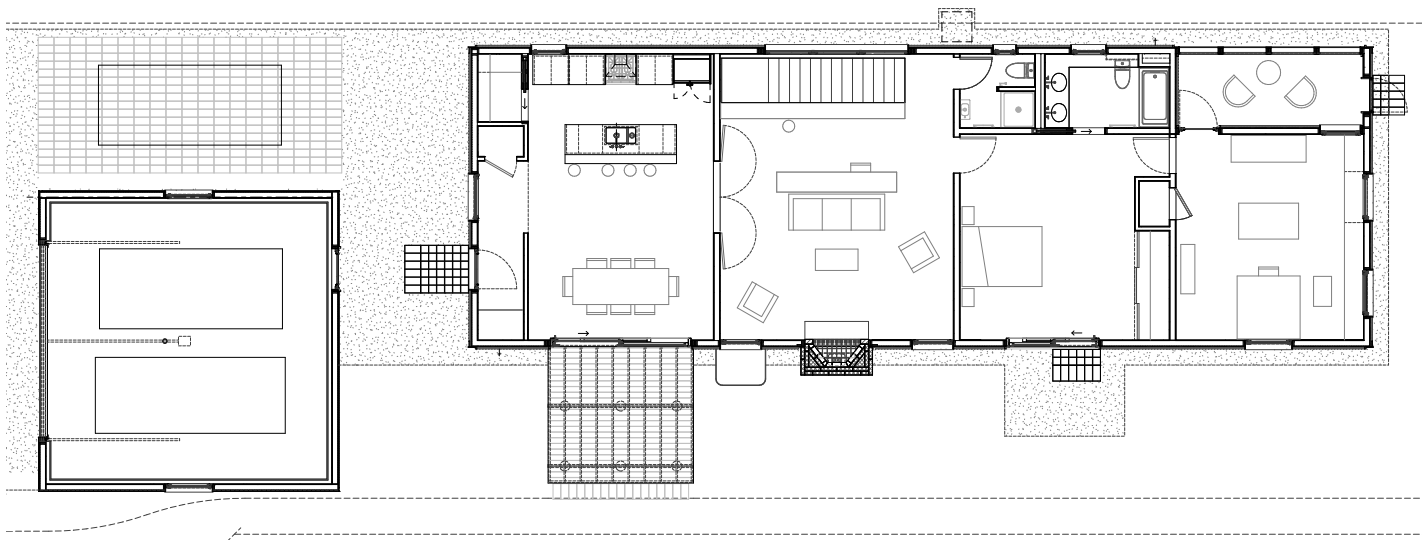


Plan

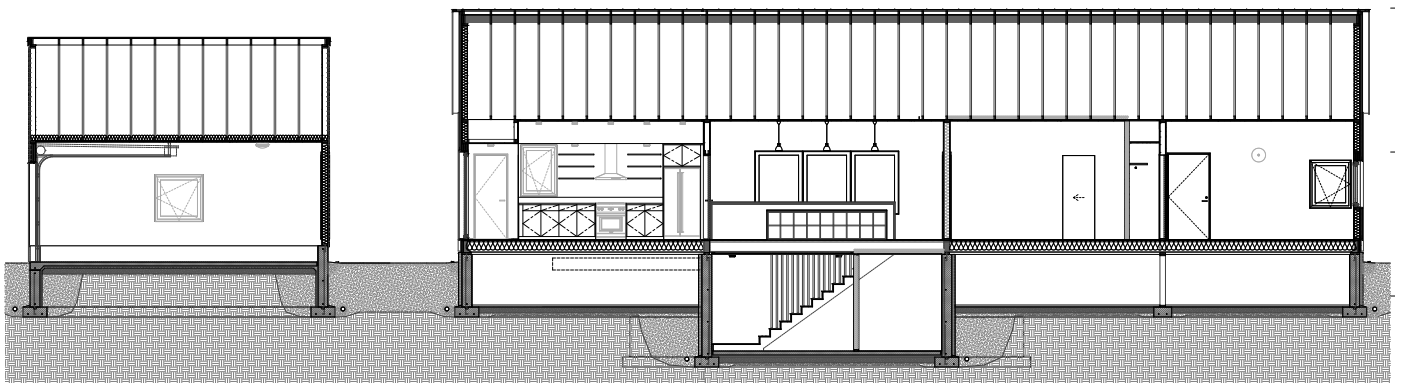


Section

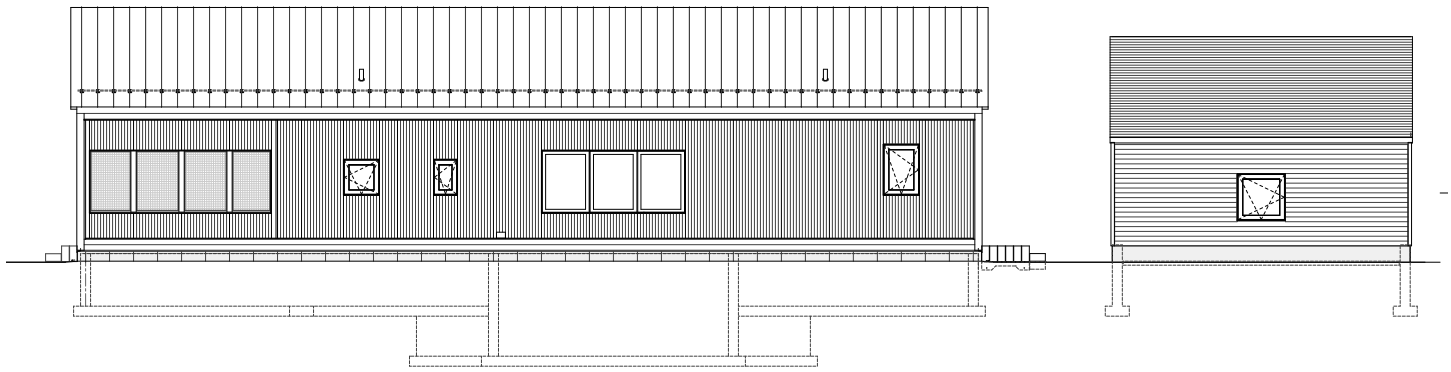

East Elevation

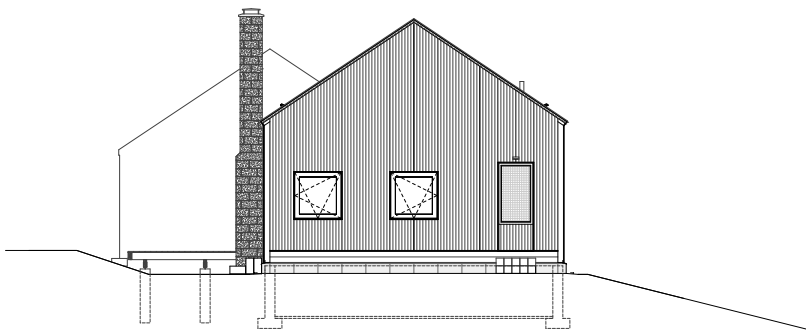


South Elevation

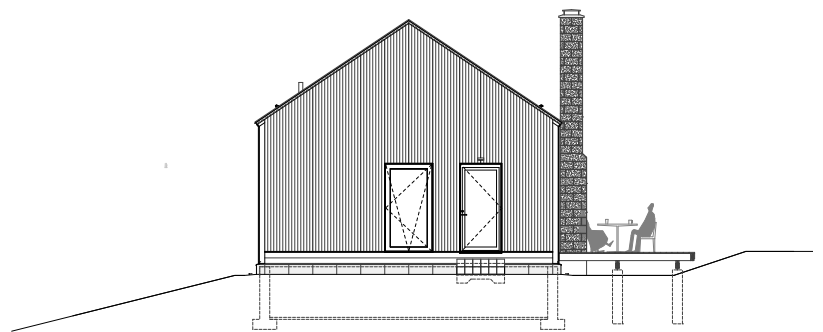


North Elevation




West Elevation

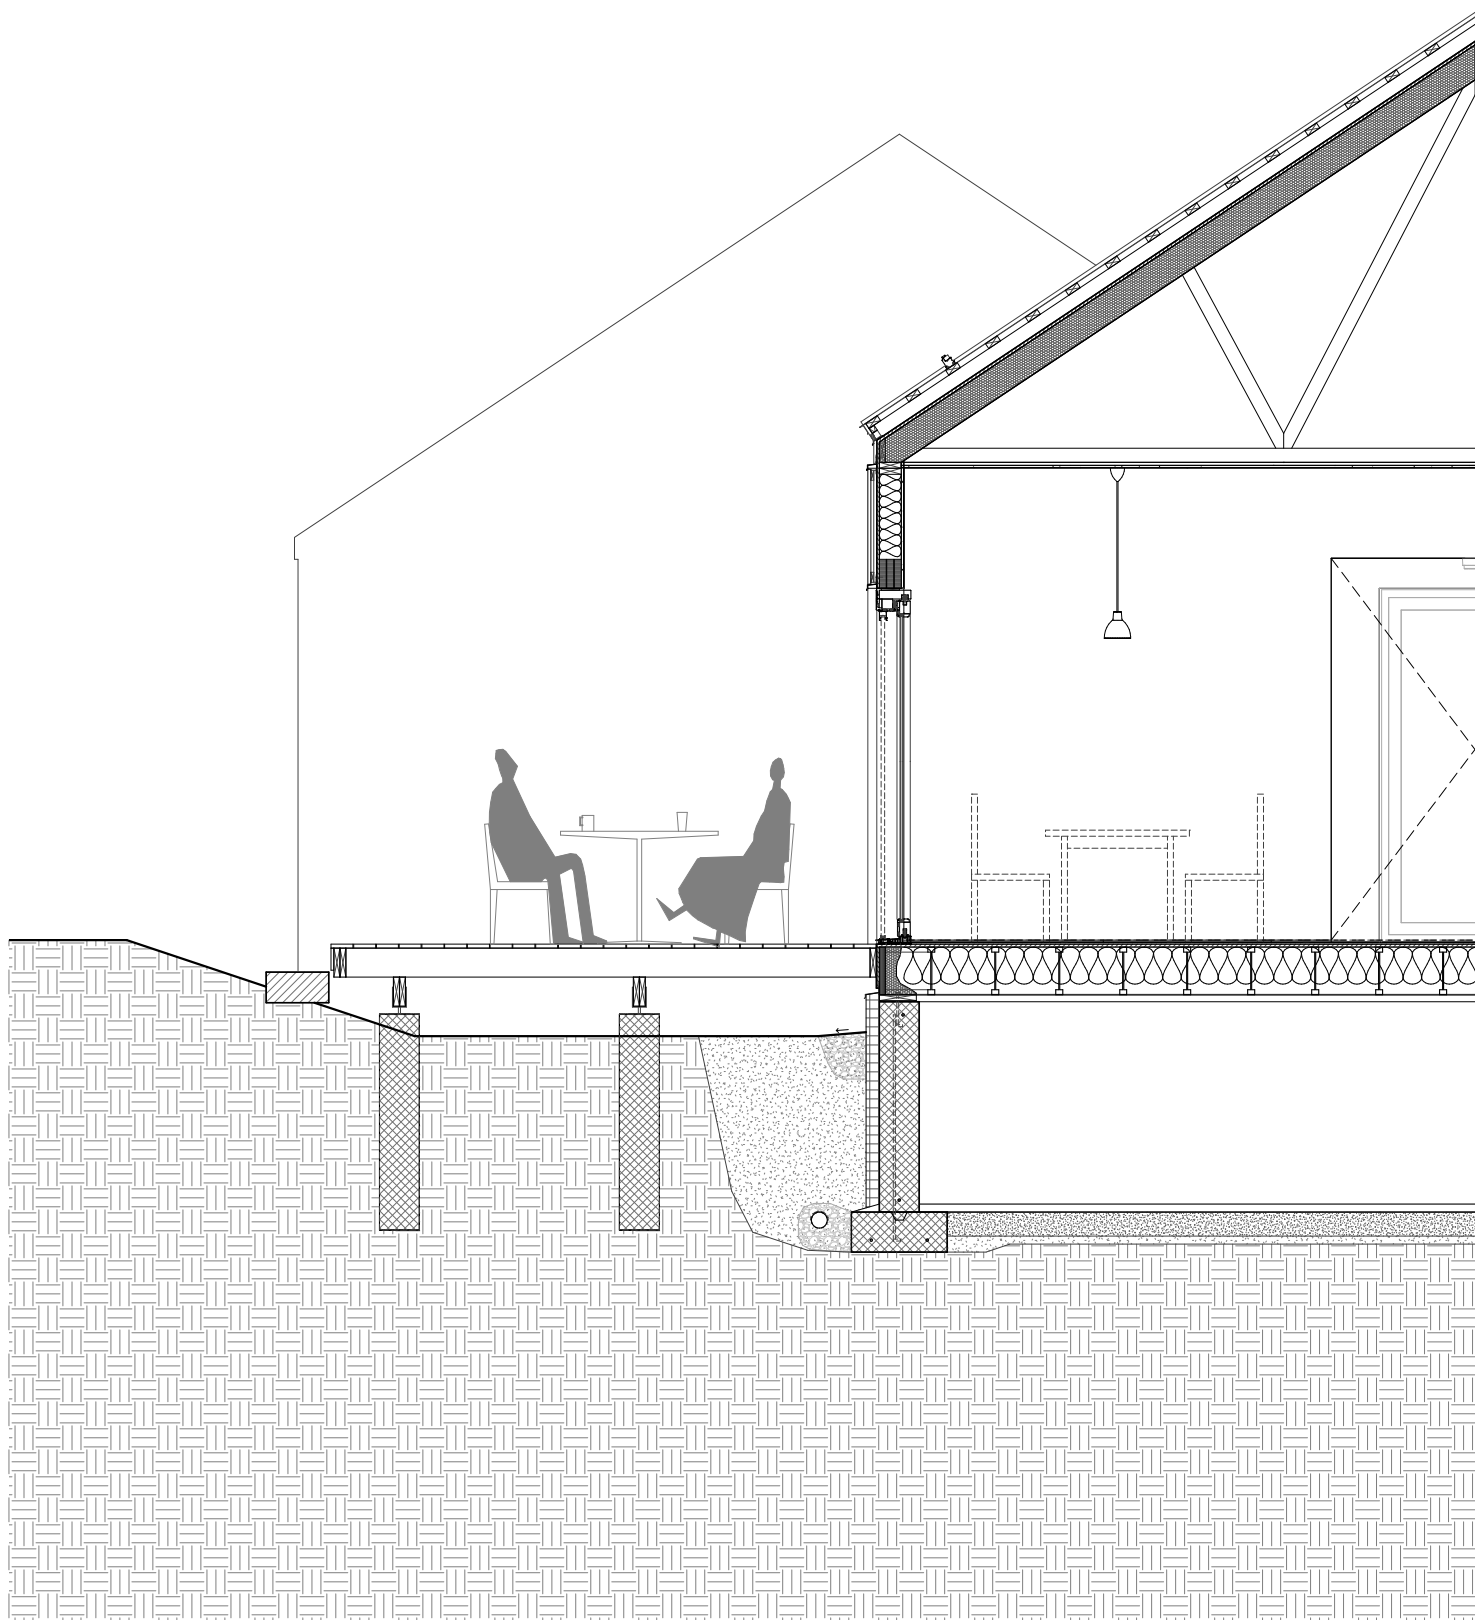



Building Section at Kitchen / Dining / Open air porch

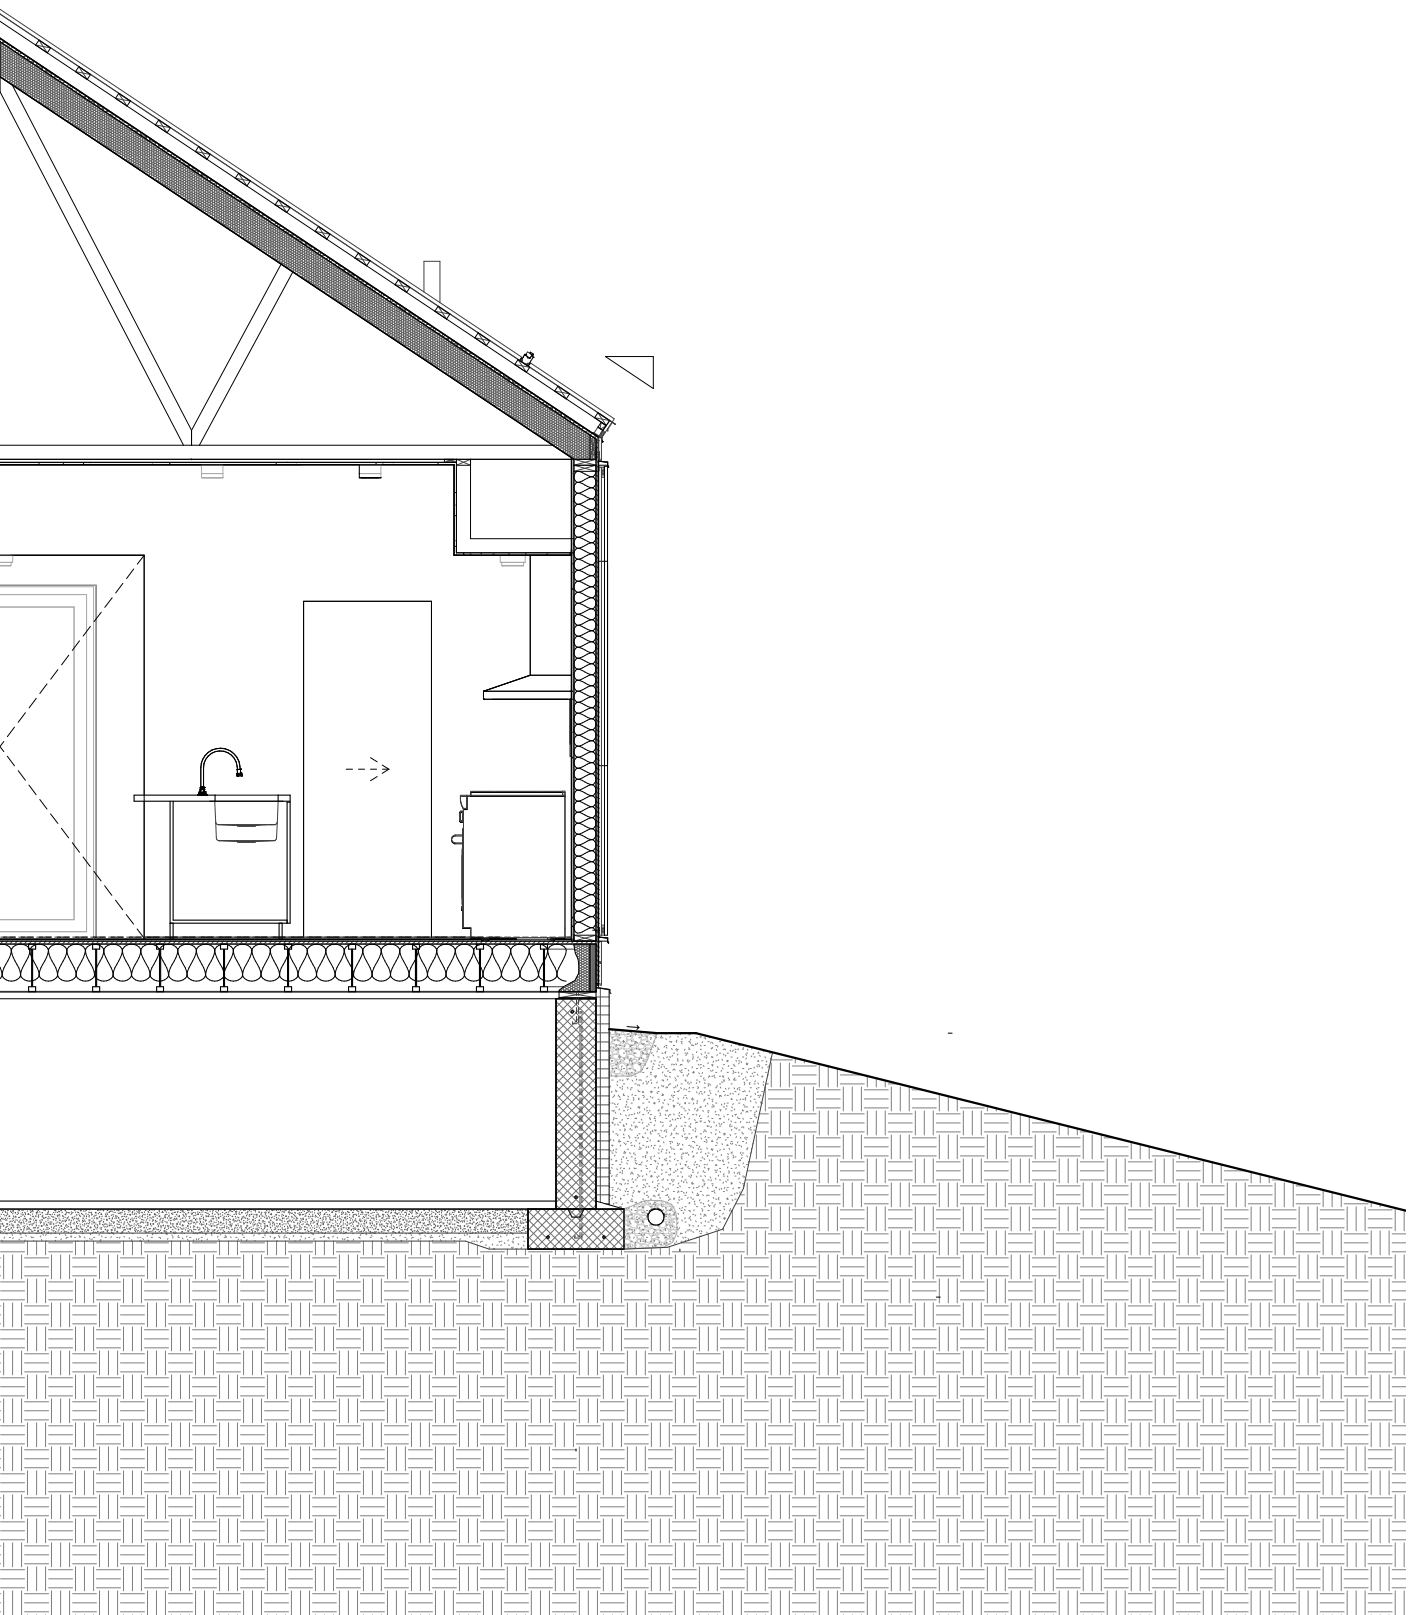

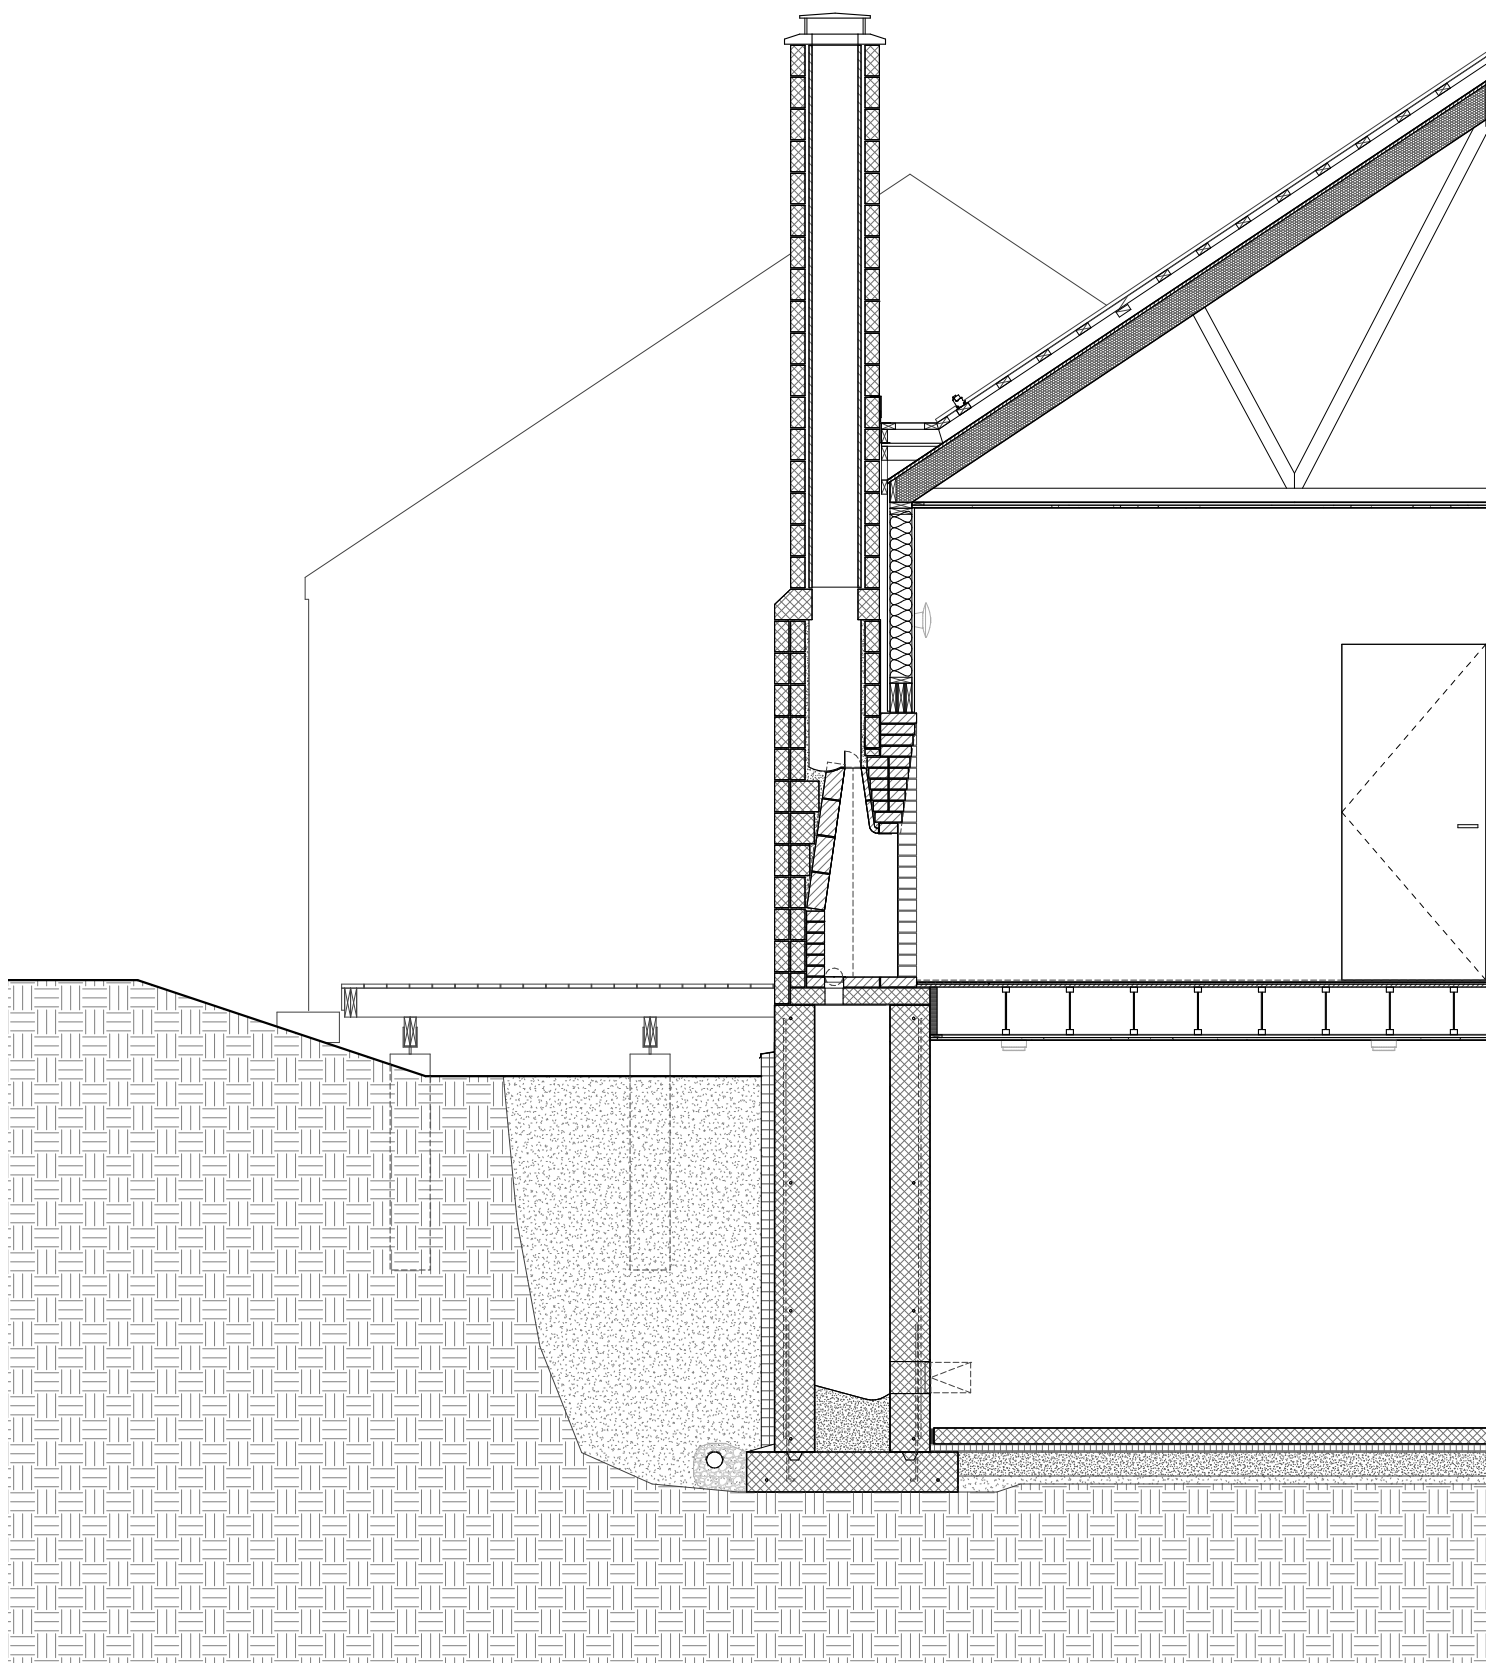

Building Section at Living Room

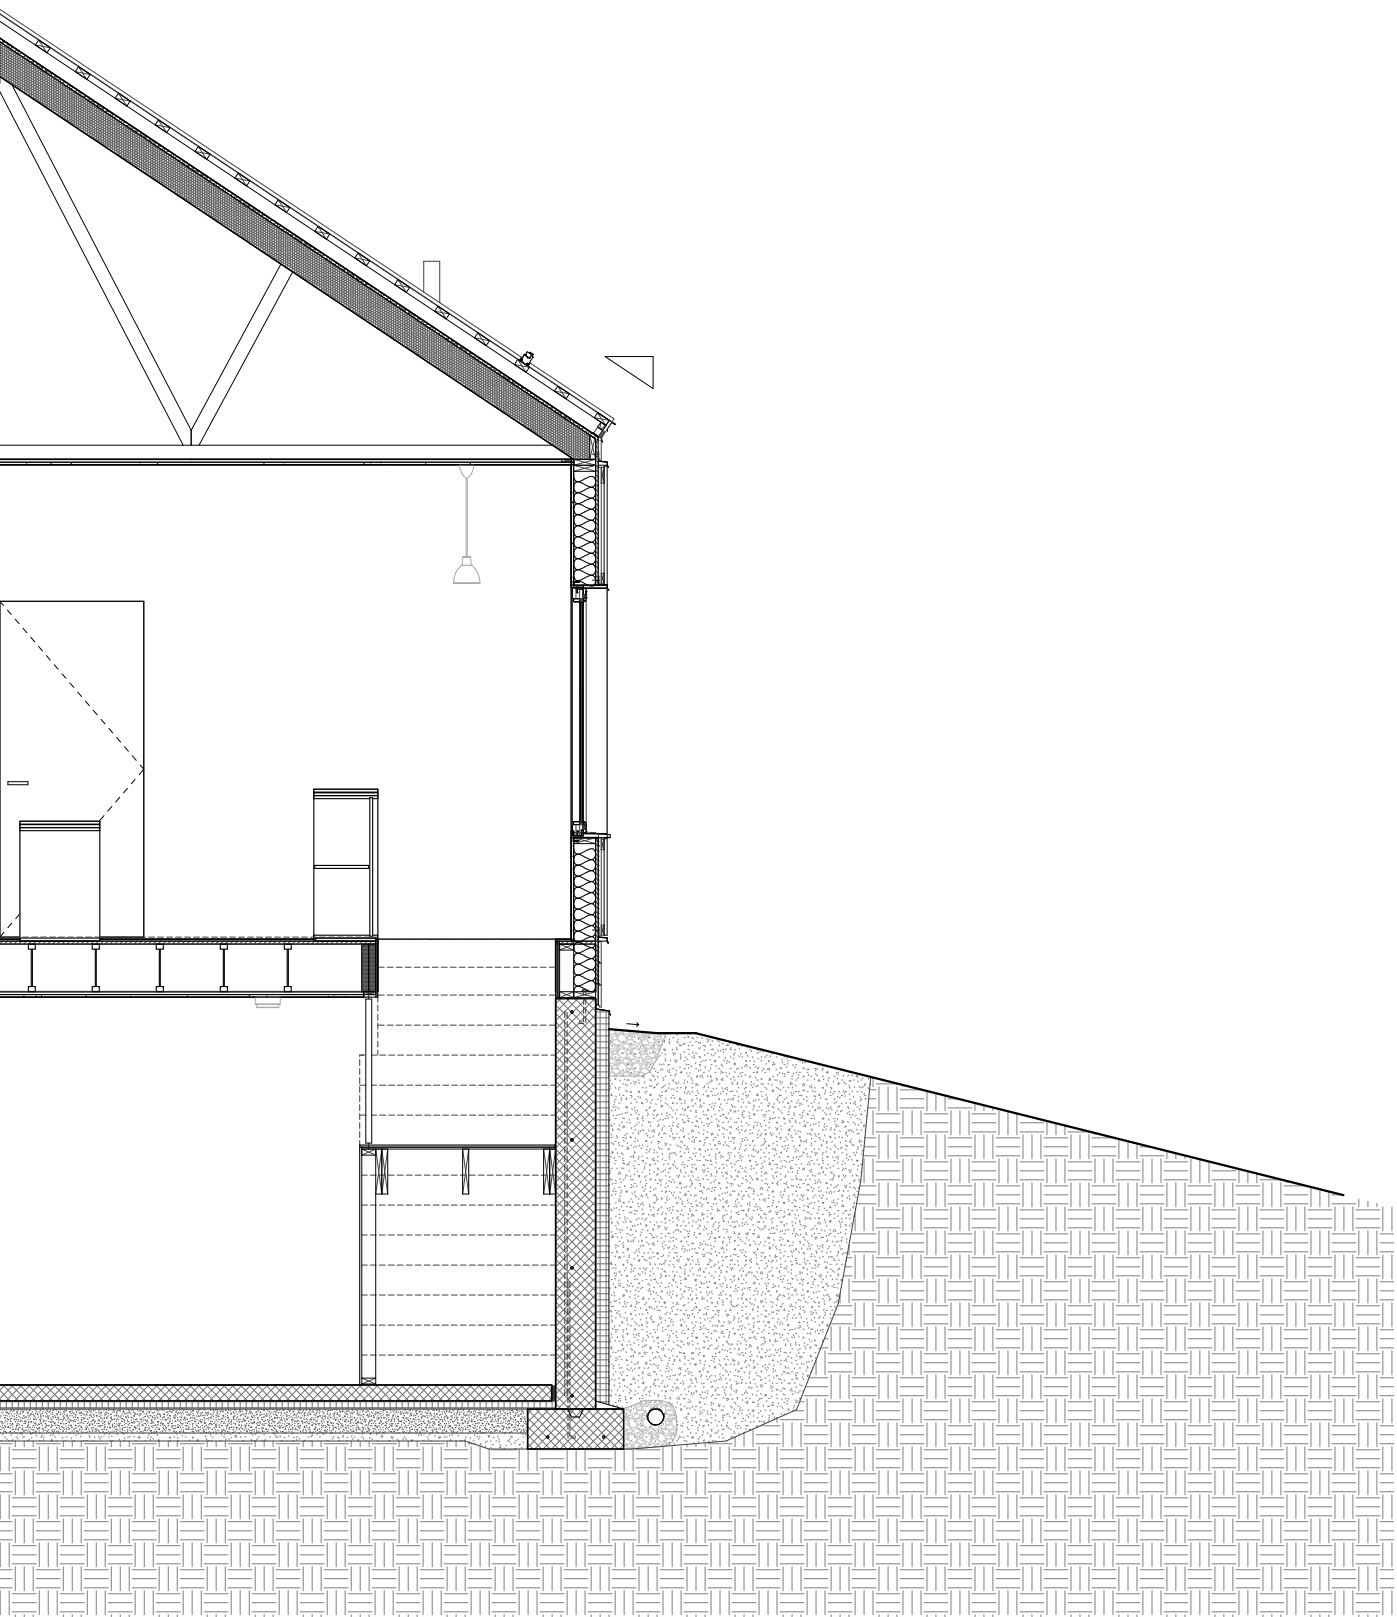

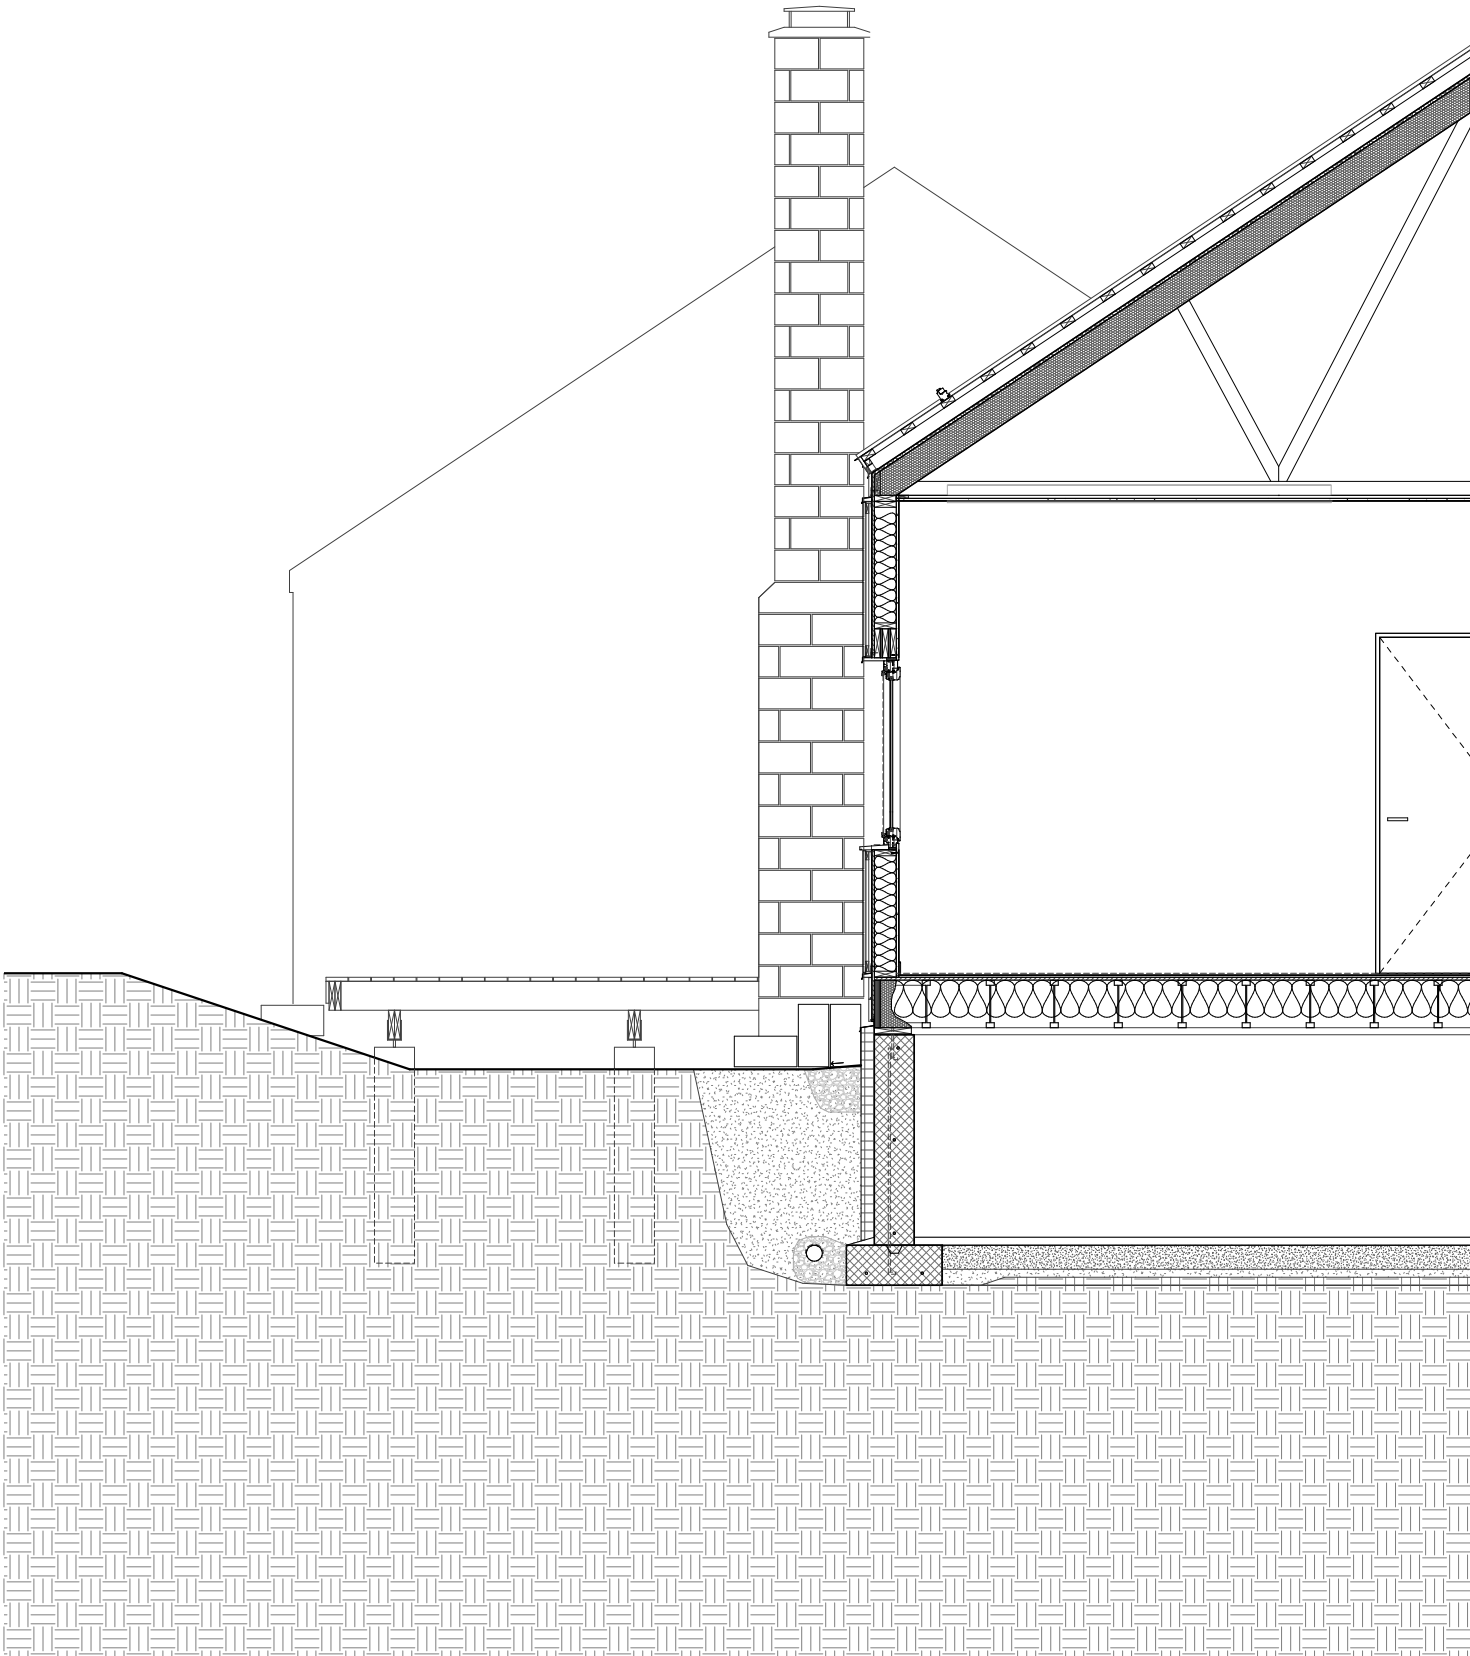

Building Section at Studio / Screened Porch

